

0

1

2


3

4

5

6

ATS PANEL

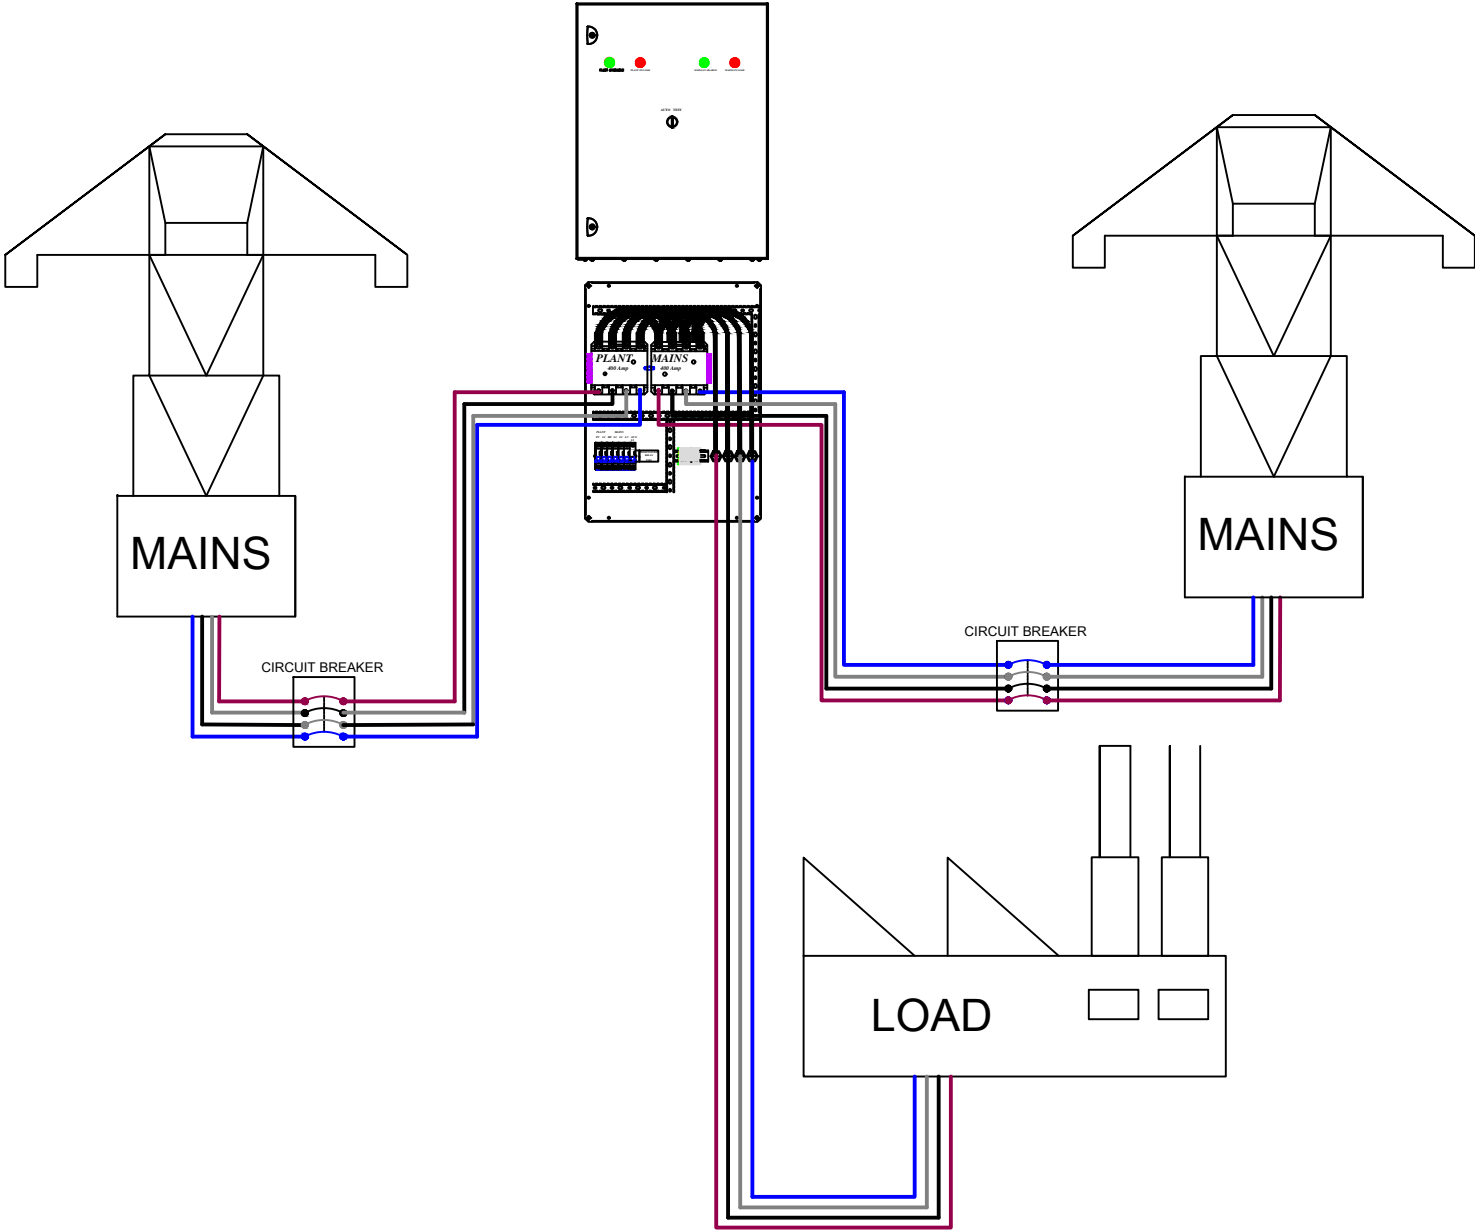

67 Devereaux Crescent, Ebley
 Stroud Glos, GL5 4PX
 Telefax 01453821322 Mobile 07968504488
 Sales@bladespowergeneration.com
 www.bladespowergeneration.com

Project:
Mains/Mains 3P + N ATS Layout
 Date:
20 / 06 / 2010

Drawing no.:
BPG
 Function:
 -

Init.:
 mb
 Location:
 Stroud Office

Rev.:
 1
 Total sheets:
 1

Sheet:
 1 off 1
 Next sheet:
 0